


See Sheet #5
See Sheet #6

SOILS LEGEND

ChB	Charlton stony fine sandy loam, 3 to 8 percent slopes
ChC	Charlton stony fine sandy loam, 8 to 15 percent slopes
ChD	Charlton stony fine sandy loam, 15 to 25 percent slopes
CrC	Charlton very stony fine sandy loam, 3 to 15 percent slopes
CrD	Charlton very stony fine sandy loam, 15 to 25 percent slopes
GeC	Gloucester and Charlton very stony soils, 3 to 15 percent slopes
HrC	Hollis very rocky fine sandy loam, 3 to 15 percent slopes
Lg	Leicester-Ridgebury-Whitman very stony complex
SwA	Sutton stony fine sandy loam, 0 to 3 percent slopes
SxA	Sutton very stony fine sandy loam, 0 to 3 percent slopes
SxB	Sutton very stony fine sandy loam, 3 to 15 percent slopes
Wd	Walpole sandy loam


THIS MAP PRODUCED BY
ORIGINAL INK DRAWING ON
POLY FILM
TARBELL, HEINTZ & ASSOC.
1227 BURNSIDE AVE., SUITE 31
EAST HARTFORD CT 06108

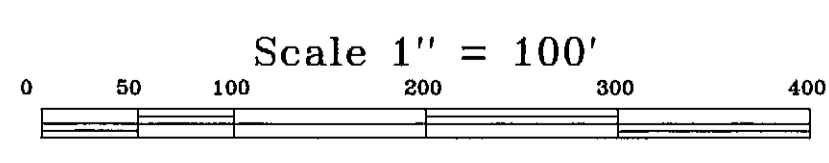

NOTE: I HEREBY DECLARE THAT THIS SURVEY AND MAP HAS BEEN PREPARED IN ACCORDANCE WITH SECTIONS 20-300b-1 THRU 20-300b-20 OF THE REGULATIONS OF CONNECTICUT STATE AGENCIES - "MINIMUM STANDARDS FOR SURVEYS AND MAPS IN THE STATE OF CONNECTICUT" AS ENDORSED BY THE CONNECTICUT ASSOCIATION OF LAND SURVEYORS INC. IT IS A RESUBDIVISION SURVEY BASED ON A RESURVEY, CONFORMING TO HORIZONTAL ACCURACY - CLASS "A-2", VERTICAL ACCURACY - "1-3", AND IS INTENDED TO BE USED FOR RESUBDIVISION APPROVAL.

Michael L. Tarbell
MICHAEL L. TARBELL

L.S. 15466
REGISTRATION NO.
12-03-07
DATE

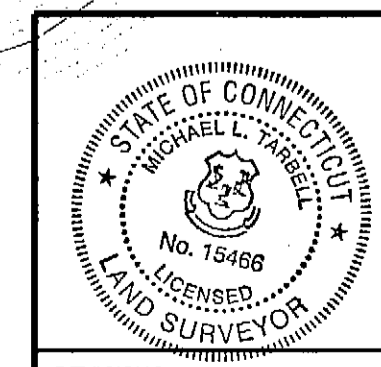

REVISIONS:
4-8-08
5-12-10
9-14-10
10-12-10

"LAKEWOOD ESTATES"				
SOILS PLAN				
PREPARED FOR JAMES GROSSMAN				
LAKE ROAD, HILLCREST DRIVE, & RTE #85 HEBRON, CONNECTICUT				
TARBELL, HEINTZ & ASSOC., INC. CIVIL ENGINEERS - LAND SURVEYORS				
JOB NO. 1091	DATE 12-03-07	SCALE 1" = 100'	DRAWN BY M.L.T./E.M.W.	SHEET NO. 5 OF 39