


**SILT FENCE BAFFLE RING AND PERFORATED PIPE  
TEMPORARY SEDIMENT BASIN**

N.T.S.

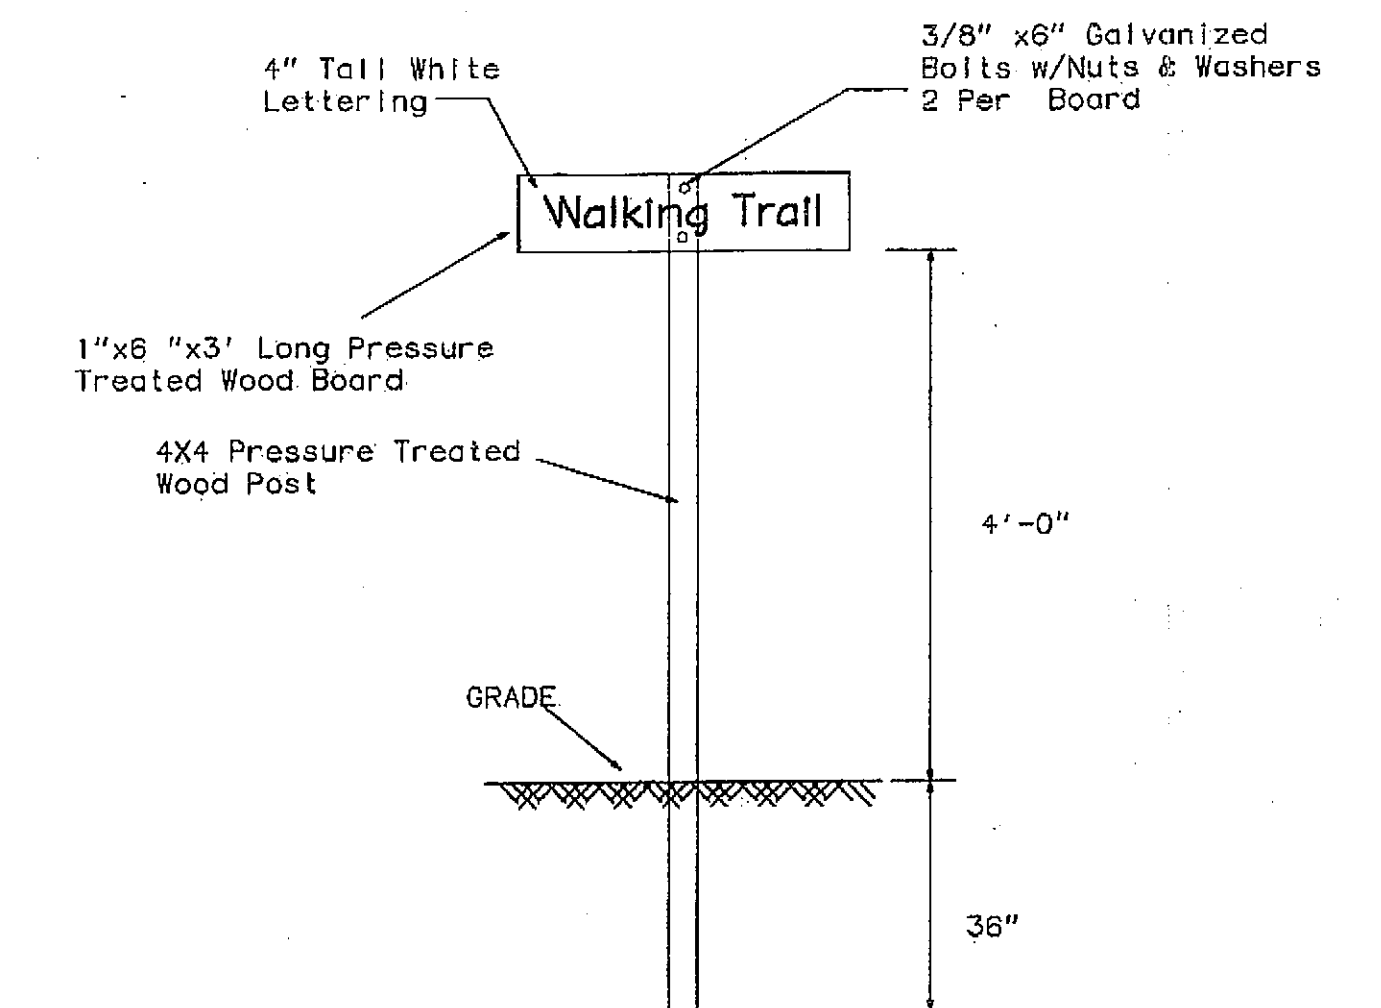

**WALKING TRAIL SIGN DETAIL**

NOT TO SCALE

THIS MAP IS PRODUCED BY  
ORIGINAL BAK DRAWING  
COPYING  
PRODUCED BY  
ACTION BLUE PRINT  
204 BROAD ST.  
MANCHESTER, CT 06106

<b>"LAKEWOOD ESTATES"</b>				
NOTES & DETAILS				
PREPARED FOR <b>JAMES GROSSMAN</b>				
LAKE ROAD, HILLCREST DRIVE, & RTE #85 HEBRON, CONNECTICUT				
<b>TARBELL, HEINTZ &amp; ASSOC., INC.</b> CIVIL ENGINEERS - LAND SURVEYORS				
1227 BURNSIDE AVE., SUITE 31 EAST HARTFORD, CT (860) 528-1810				
REVISION 9-14-10 10-12-10	JOB NO. 1091	DATE 1-19-10	SCALE AS NOTED	DRAWN BY M.L.T.
				SHEET NO. 38 OF 39